




This detail is for general guidance only and is not project specific. Always refer to the project architect details and the PAREX project specific specification.

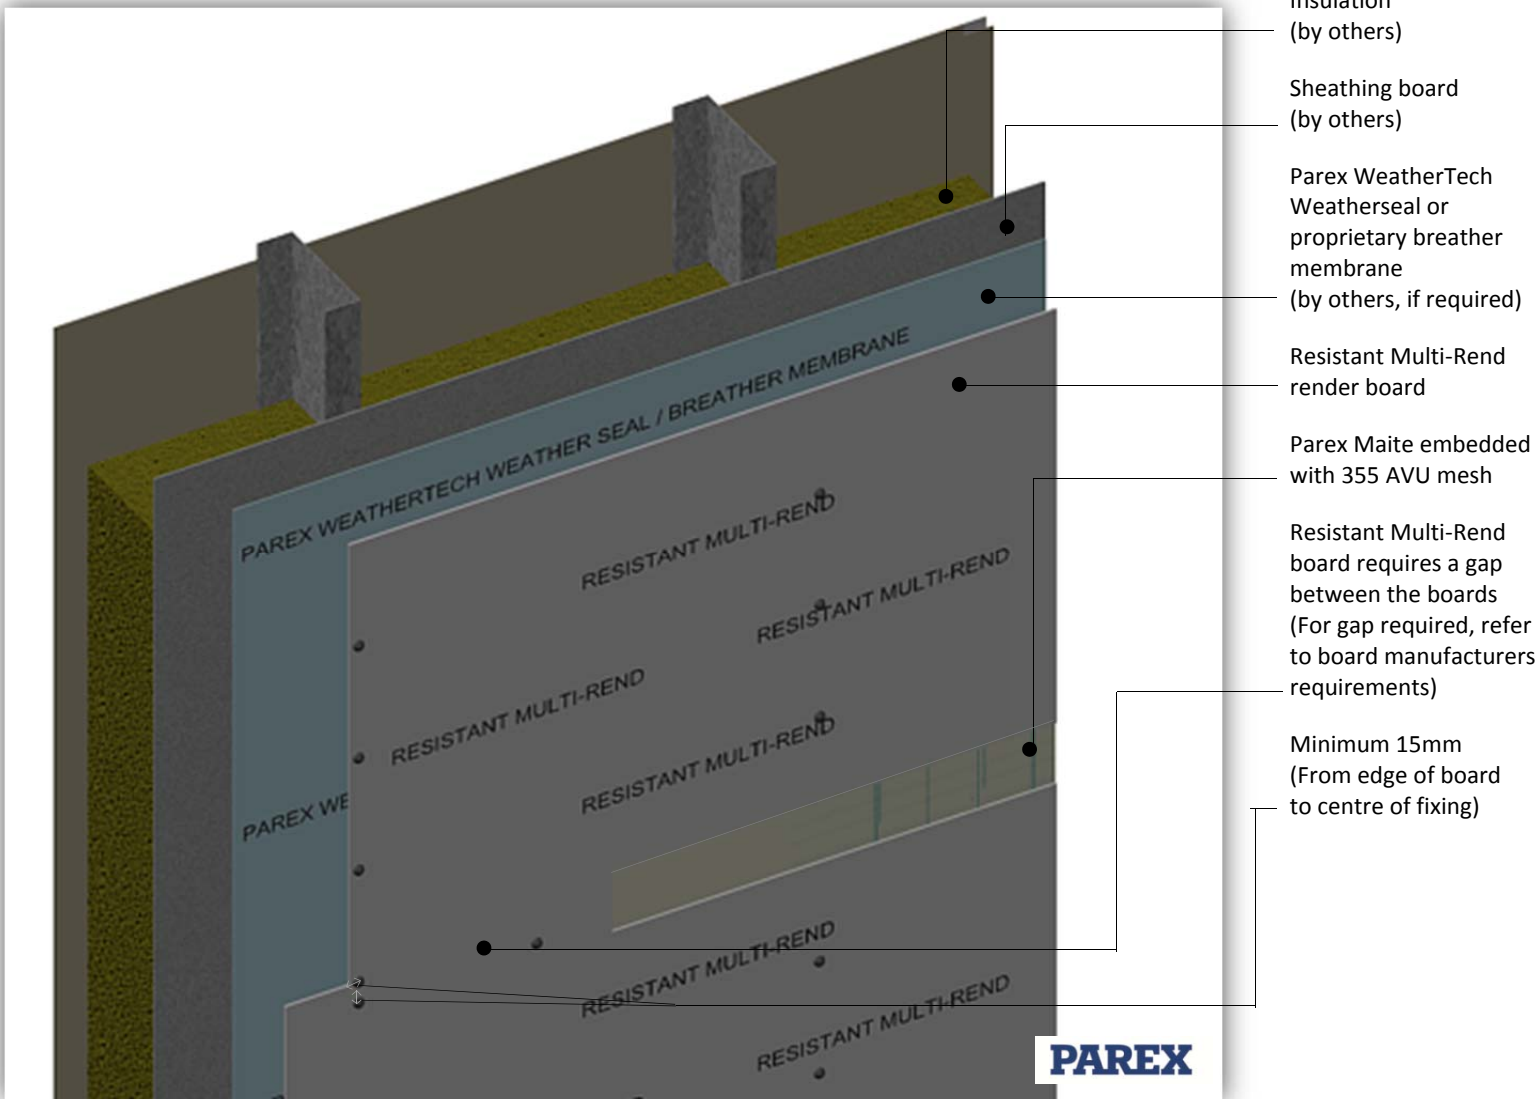

- Insulation (by others)
- Sheathing board (by others)
- Porex WeatherTech Weatherseal or proprietary breather membrane (by others, if required)
- Resistant Multi-Rend render board
- Porex Maite embedded with 355 AVU mesh
- Resistant Multi-Rend board requires a gap between the boards (For gap required, refer to board manufacturers requirements)
- Minimum 15mm (From edge of board to centre of fixing)

To ensure you meet with project specific requirements, consult the Resistant Multi-Rend render board fixing requirements. All fixings to be Resistant Multi-Rend non-corrosive and of sufficient length and performance. The fixing distances shown are for guidance only and may vary subject to the building design. If you are unsure please ask first.

System: PAREXDIRECT onto Steel Frame
 Application: PAREXDIRECT system onto Resistant Multi-Rend render board – Board Fixing
 Drawing No: PDSNC0601
 Date: December 2015



The information provided in this document results from our knowledge of the products and our experience. On-site results may vary, in particular according to the product application methods adopted. Where application methods not covered by this document are used, customers must request specific additional information and/or carry out a representative test before using the products. The above-mentioned information in no way constitutes a warranty relative to the use of the products. Our general terms and conditions of sale shall prevail, in any event, on the information provided in this document. Prior to application, customers and users are requested to check that they have the latest version of this document.