


PAREX THERM ONTO TIMBER FRAME

WALL VENT



PTTNC0714B

This detail is for general guidance only and is not project specific. Always refer to the project architect details and the PAREX project specific specification.

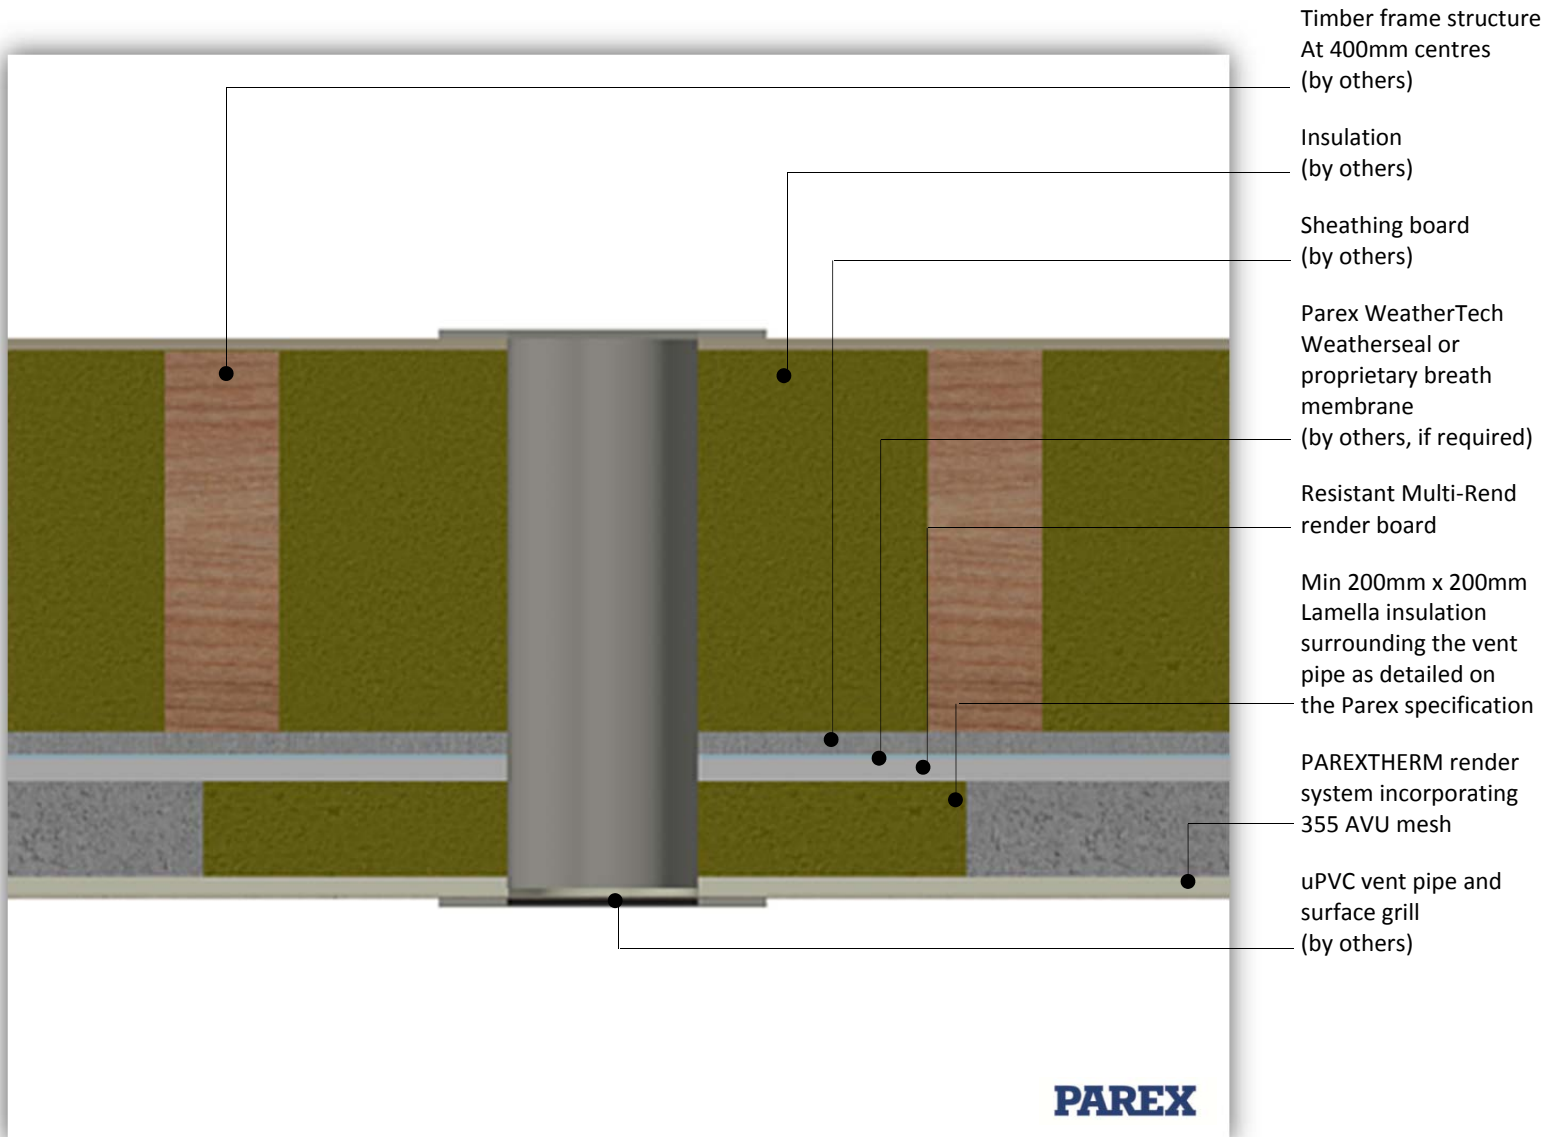

Timber frame structure
At 400mm centres
(by others)

Insulation
(by others)

Sheathing board
(by others)

Parex WeatherTech
Weatherseal or
proprietary breath
membrane
(by others, if required)

Resistant Multi-Rend
render board

Min 200mm x 200mm
Lamella insulation
surrounding the vent
pipe as detailed on
the Parex specification

PAREX THERM render
system incorporating
355 AVU mesh

uPVC vent pipe and
surface grill
(by others)

PAREX

System: PAREX THERM onto Timber Frame

Application: PAREX THERM system onto Resistant Multi-Rend render board – Wall vent

Drawing No: PTTNC0714B (In addition to this detail please also refer to detail – PTTNC0714A)

Date: June 2016

PAREX

The information provided in this document results from our knowledge of the products and our experience. On-site results may vary, in particular according to the product application methods adopted. Where application methods not covered by this document are used, customers must request specific additional information and/or carry out a representative test before using the products. The above-mentioned information in no way constitutes a warranty relative to the use of the products. Our general terms and conditions of sale shall prevail, in any event, on the information provided in this document. Prior to application, customers and users are requested to check that they have the latest version of this document.